




Image 1: Existing school warning sign (S1) West.

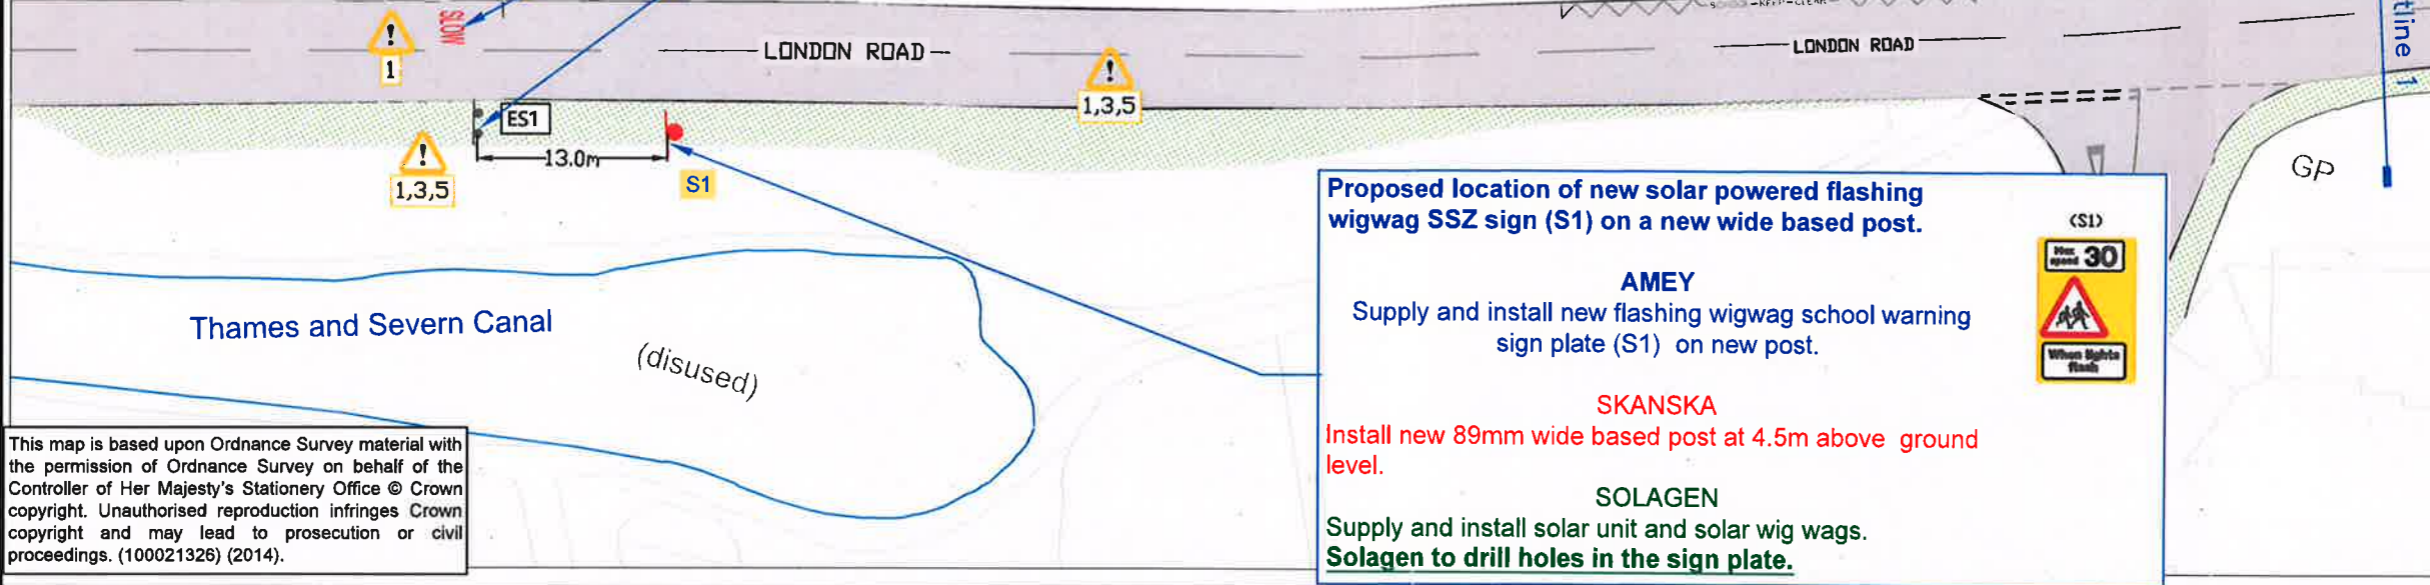

Existing school warning sign (ES1) to be removed and taken off site to contractors store. Sign posts to be removed and taken to tip.  
Refresh existing "SLOW" road markings.

**Proposed location of new solar powered flashing wigwag SSZ sign (S1) on a new wide based post.**

**AMEY**  
Supply and install new flashing wigwag school warning sign plate (S1) on new post.

**SKANSKA**  
Install new 89mm wide based post at 4.5m above ground level.

**SOLAGEN**  
Supply and install solar unit and solar wig wags.  
**Solagen to drill holes in the sign plate.**

This map is based upon Ordnance Survey material with the permission of Ordnance Survey on behalf of the Controller of Her Majesty's Stationary Office © Crown copyright. Unauthorised reproduction infringes Crown copyright and may lead to prosecution or civil proceedings. (100021326) (2014).

**Zero Code**  
LOOKING OUT FOR ME, YOU AND EVERYONE  
To report a Close Call: 0800 521 650  
To report a GSI: 0844 701 6216

**DESIGN HAZARDS**

(The following information has been collected from Preconstruction Information and the Amey CDM Hazard Management Process.)

1. **Live Traffic** - High Speed Road (40mph).
2. **Underground 11 kV HV Electricity Cable.** CAT Scan & hand dig to HSG47 to locate service.
3. **Overhead LV Electricity Cable.** Carry out visual inspections to locate service.
4. **Overhead BT Cable.** Carry out visual inspections to locate service.
5. **Environmental - Badgers.** Tool box talk is required prior works commence.  
\*\*\*Please refer to stats plans for all existing underground assets and approximate location.

- NOTES**
1. All measurements are approximate and will need to be confirmed on site.
  2. Site to be set out by designer.
  3. This drawing to be read in conjunction with drawing no. GH/HSD/1200/07 REV C for the wig wag sign details and drawings no. C320-03 "Sign Schedules".
  4. **SKANSKA to install new 89mm wide base posts, at 4.5m above ground level.**
  5. **Solar Power units to be supplied and installed by Solagen.**

Rev	Design Hazards added	EM	DL	AH	Date

Designed: EM	Date: Nov 2018
Drawn: EM	Date: Nov 2018
Checked: DL	Date: Nov 2018
Approved: AH	Date: 27/1/19

Copyright in this design © Amey

**amey consulting**  
www.amey.co.uk

Client

**Gloucestershire**  
COUNTY COUNCIL


Project Name  
**C320-Christchurch School Safety Zone, Chalford**

Drawing Title  
**School Safety Zone Improvements - General Arrangement**

Original Drg Size : A3    Scale : 1: 500  
Dimensions : m

Drawing Status  
**CONSTRUCTION**    Suitability  
S4

Drawing No  
**C320-01**    Revision  
A

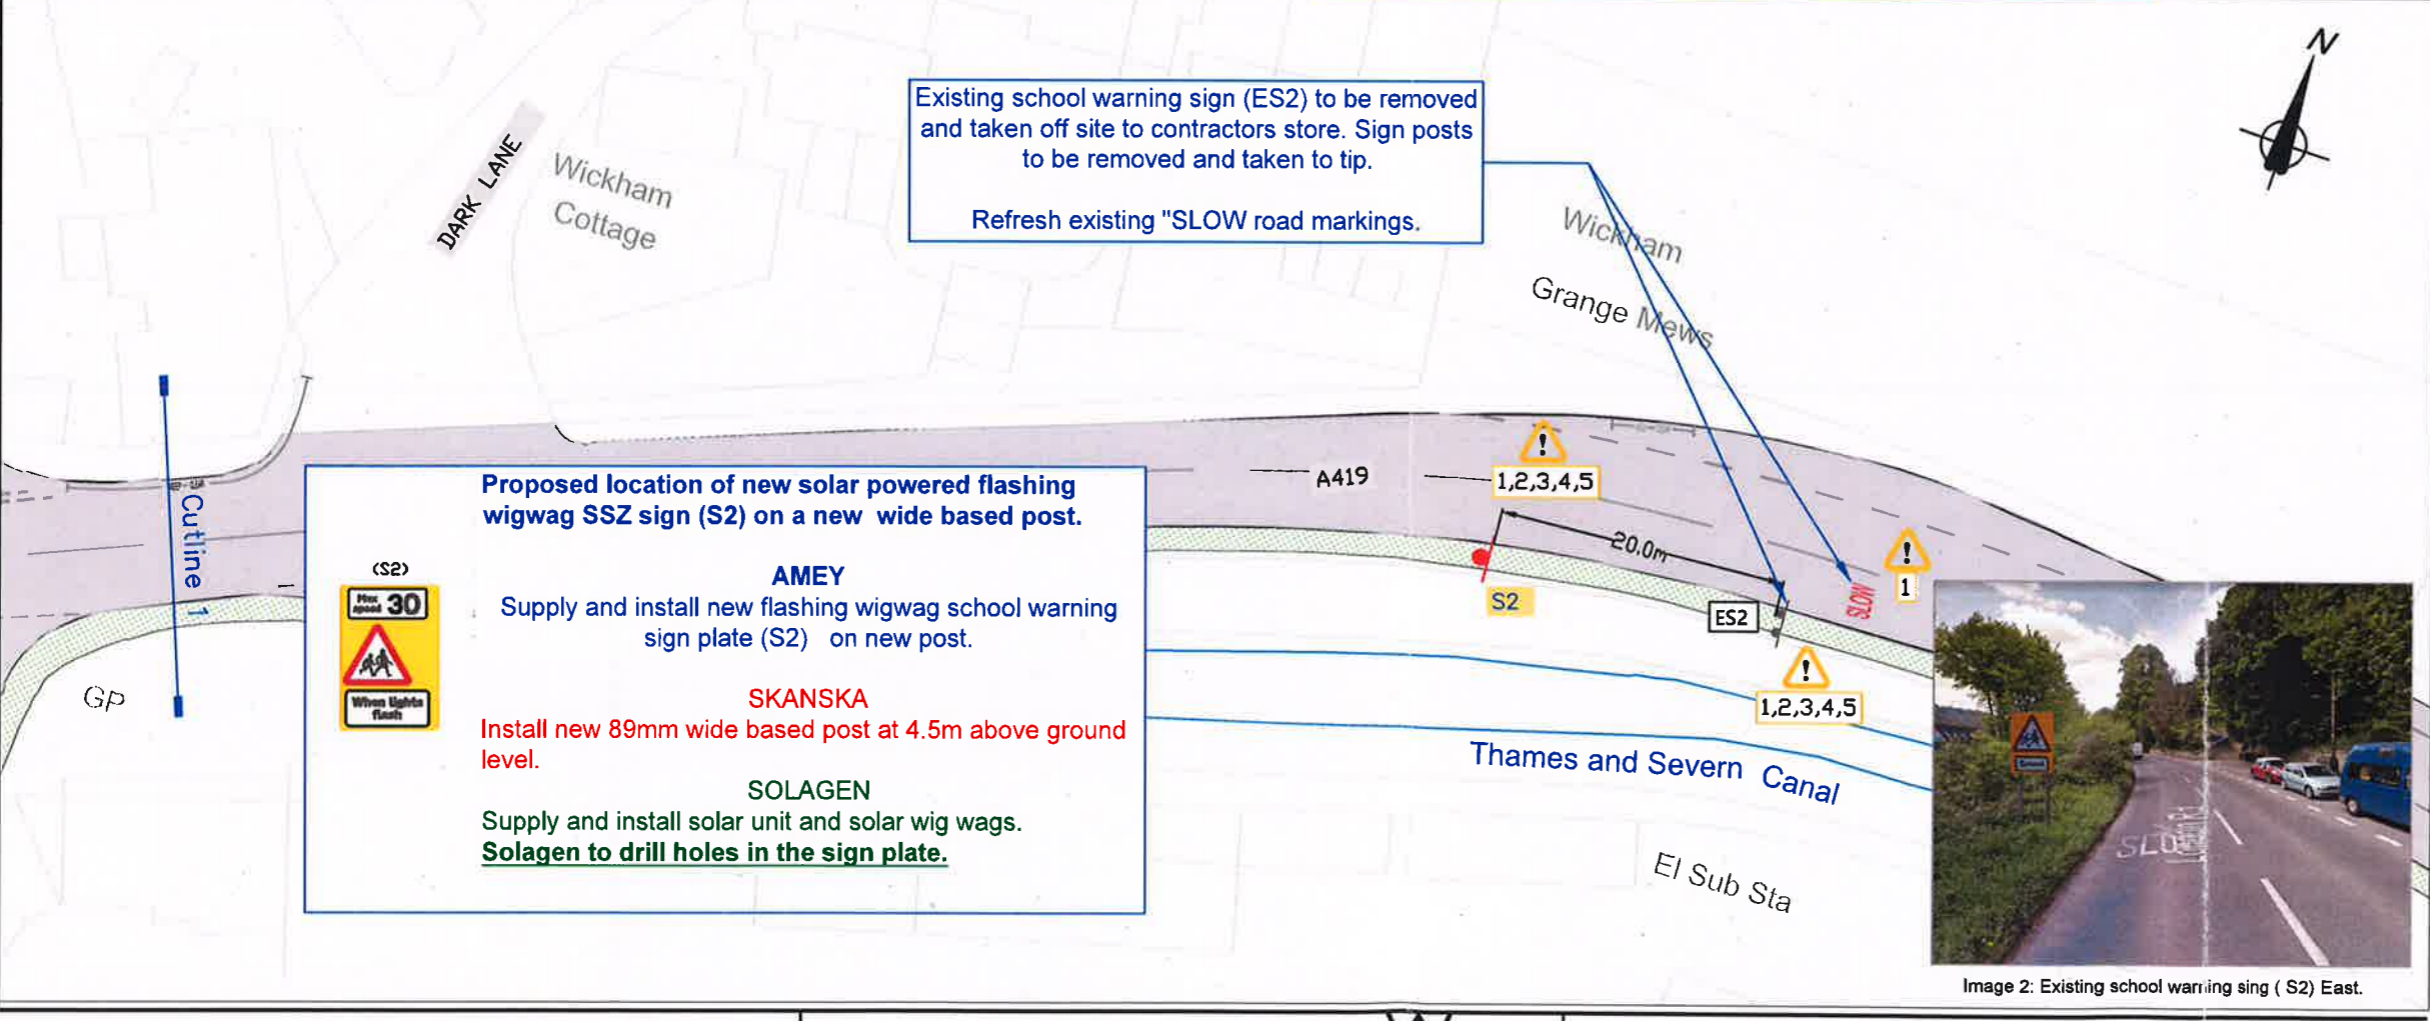

Existing school warning sign (ES2) to be removed and taken off site to contractors store. Sign posts to be removed and taken to tip.  
Refresh existing "SLOW" road markings.

**Proposed location of new solar powered flashing wigwag SSZ sign (S2) on a new wide based post.**

**AMEY**  
Supply and install new flashing wigwag school warning sign plate (S2) on new post.

**SKANSKA**  
Install new 89mm wide based post at 4.5m above ground level.

**SOLAGEN**  
Supply and install solar unit and solar wig wags.  
**Solagen to drill holes in the sign plate.**



Image 2: Existing school warning sign (S2) East.