


NOTE:
 10 x Melba Blocks, 10 x Barrier, 2 x Gatemens (Airlock System)

**ONLY ONE SECTION AT ANY TIME CAN BE OPENED (WORK ACCESS ONLY)
 SEE METHOD STATEMENT LINK UNDER SHIFT BRIEFING**

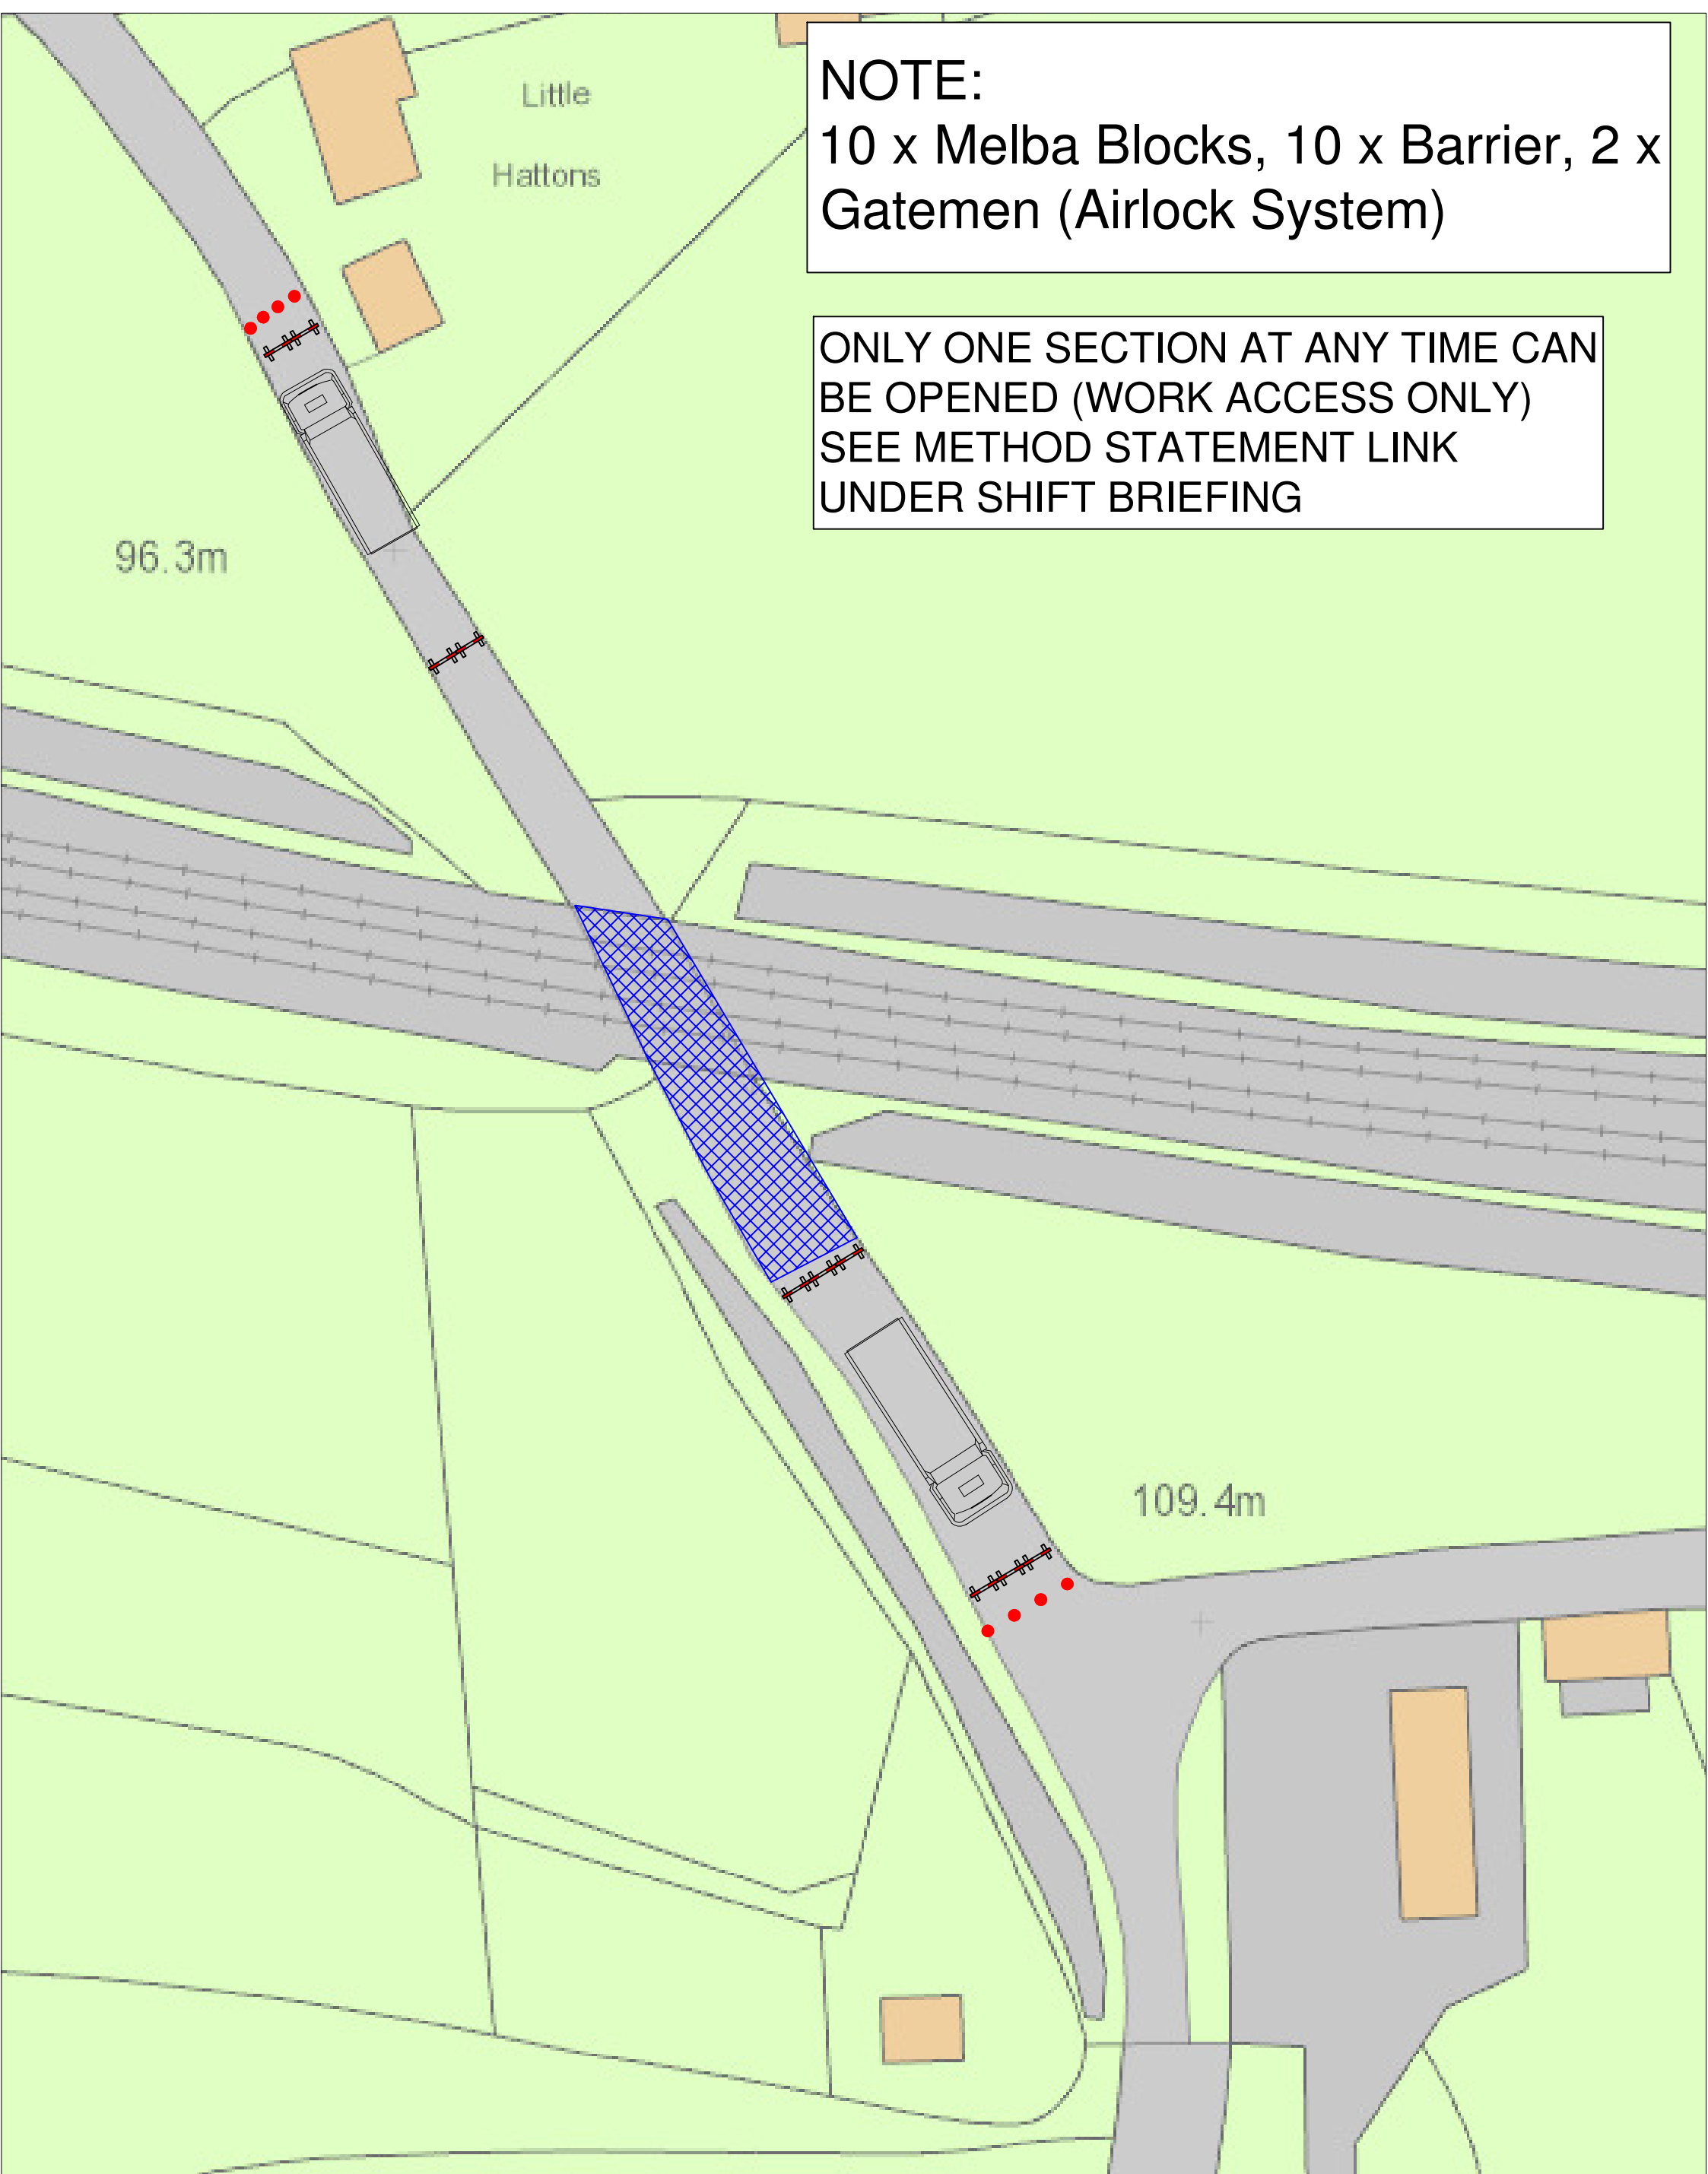

Centurion Traffic Management
 3B, Haigh Park Road
 Stourton
 Leeds
 LS10 1RT
 Tel: 0113 277 5360
 E-mail: info@centuriontraffic.com
 www.centuriontraffic.com

Date: 24.11.2020

Unnamed Road SWM1/96, Frampton Mansell

Traffic Management: Airlock System

Crown Copyright. All rights reserved.
 Drawing to be read in conjunction with relevant method statement and risk assessment.
 Please check for amendments before use.

Drawing Ref:
 CTM.AS24112020

Unauthorised reproduction infringes Crown Copyright and may lead to prosecution or civil proceedings.

Scale	Drawn	Authorised / Approved
NTS	AS	MS